



## **NOTICE OF PUBLIC MEETING – Street Committee**

The City of Adel Street Committee will meet at Adel City Hall, 301 S. 10<sup>th</sup> Street Adel, Iowa, in the Council Chambers on Tuesday, July 9, 2018 at 6:00 p.m.

### **AGENDA**

1. Call to Order
2. Approval of Minutes – May 1, 2018
3. Adel Growth & Safety Transportation Project – Southside
  - a. HWY 169 Improvements & Turning Lanes
  - b. Trails/Sidewalks & Underpass
  - c. Meadow Road Surfacing
4. DOT Corridor Access Agreements
5. Unused 2017 Main Street Bond Proceeds
6. Dallas County Parking Lot Rehabilitation
7. Consider No Parking Near “Big Blue” at 318 S. 9<sup>th</sup> Street near Greene Street
8. Curb House Number Painting
9. Any Other Business
10. Adjournment

7/6/2018 2:25:41 PM

*Please Note: Members or a quorum of members of other City Boards, Commissions, Committees, and / or the Council may be in attendance. Only items on the agenda may be acted upon and / or discussed.*

DALLAS COUNTY, IOWA


# PARKING LOT REHABILITATION

PRELIMINARY PLANS

ADEL, IOWA

JUNE 2018

SHEET NO	TITLE
1	TITLE SHEET
2-3	REMOVAL SHEETS
4-5	PROPOSED LAYOUT SHEET
6	TYPICAL SECTION
7-8	PROPOSED GRADING SHEETS
9	STORM SEWER SHEETS

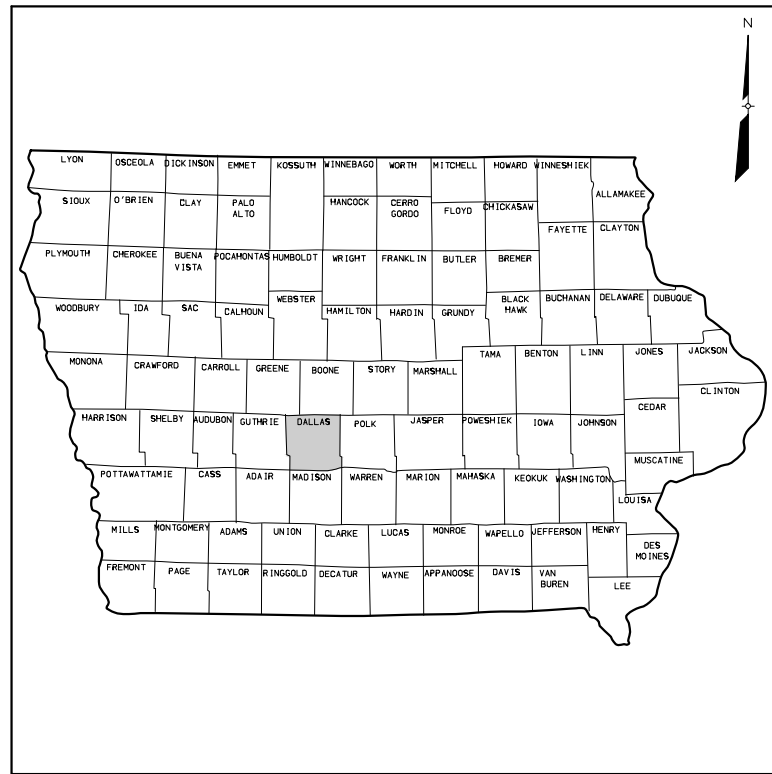

VICINITY MAP  
NTS



LOCATION MAP  
NTS



PREPARED FOR

**DALLAS COUNTY, IOWA**

902 COURT STREET  
ADEL, IOWA 50003

515-993-5806


	I hereby certify that this Engineering document was prepared by me or under my direct personal supervision and that I am a duly Licensed Professional Engineer under the laws of the State of Iowa.
	TODD L. ALLYN _____ Date License number 14621 My license renewal date is December 31, 2018 Pages or sheets covered by this seal: _____

PREPARED BY


**AECOM**


500 SW 7TH STREET, SUITE 301  
DES MOINES, IOWA 50309



T 515.323.7910 F 319.232.0271

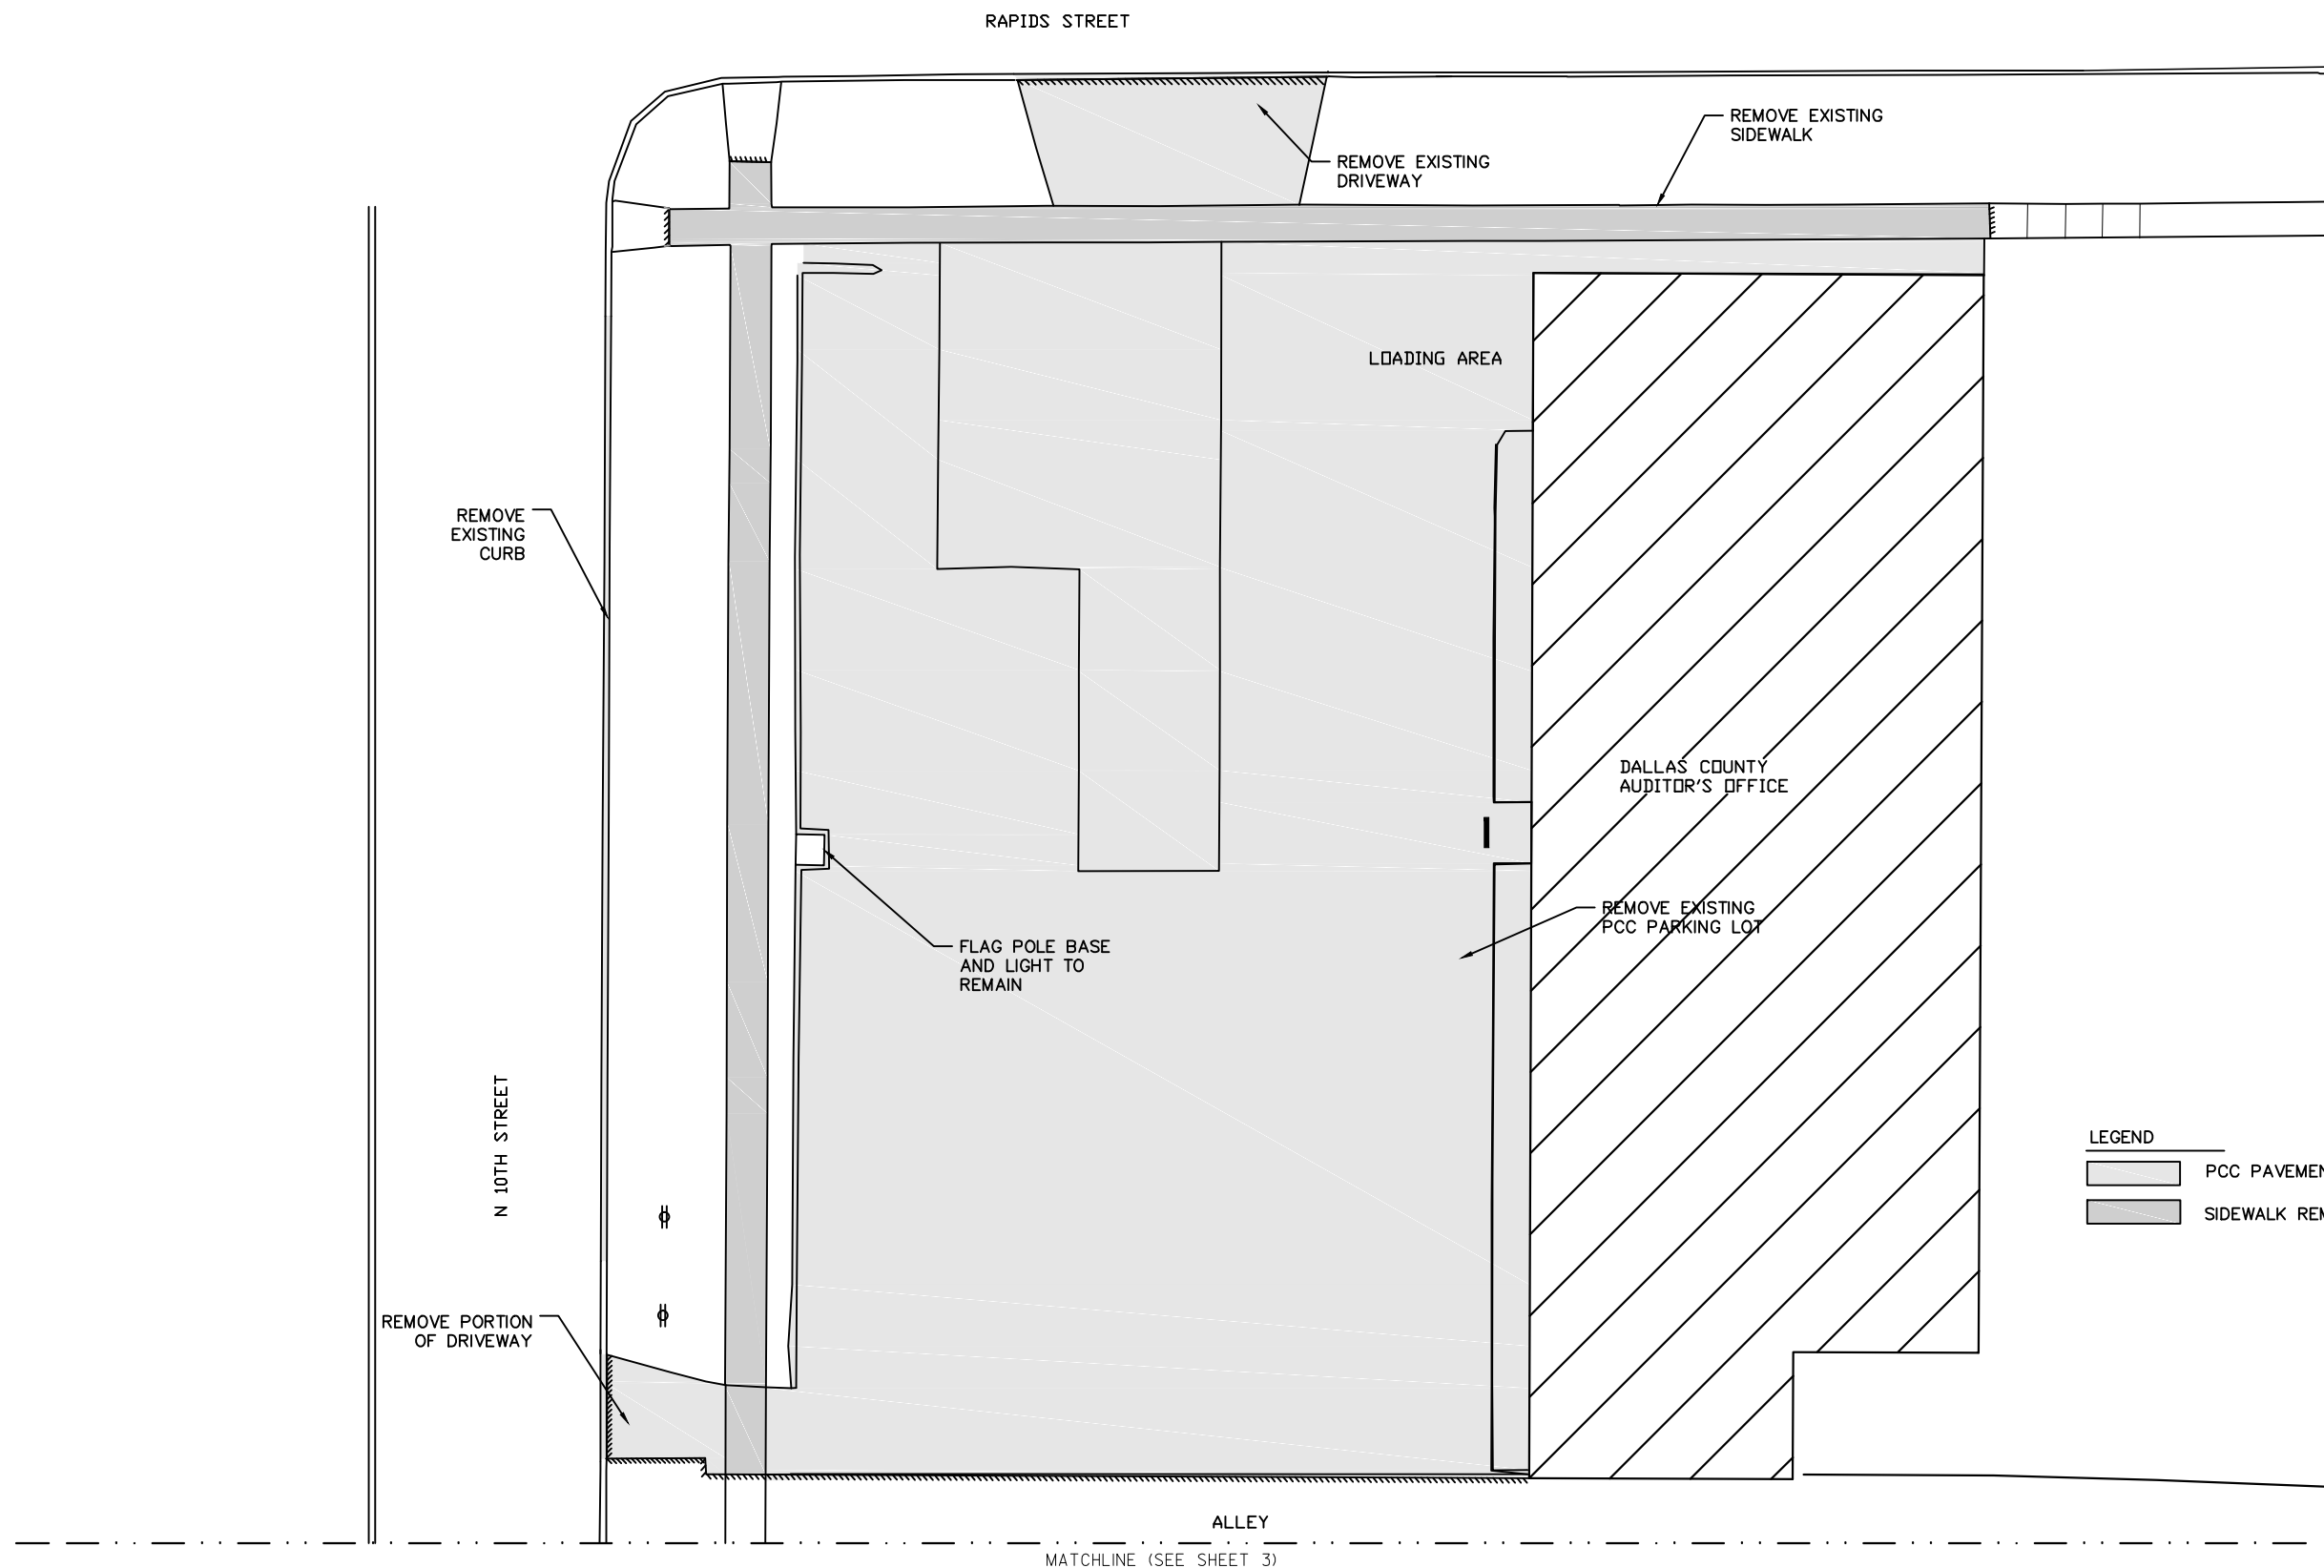

**LEGEND**

 PCC PAVEMENT REMOVAL

 SIDEWALK REMOVAL

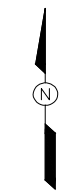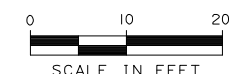

DRN	DES	CHK	APP	NO	REVISIONS	DRN	CHK	DATE

**AECOM**

Copyright © 2018 AECOM. All Rights Reserved.

DALLAS COUNTY  
PARKING LOT REHABILITATION  
ADEL, IOWA

**AUDITOR'S PARKING LOT  
REMOVALS**

DATE	JUNE 14, 2018
PROJECT NO	60579114
FILENAME	
SHEET NO	
DRAWING NO	2

MATCHLINE (SEE SHEET 2)

ALLEY

REMOVE EXISTING  
PCC ALLEY AND  
PARKING LOT

REMOVE  
EXISTING  
SIDEWALK

REMOVE  
EXISTING  
DRIVEWAY

N 10TH STREET



DEPARTMENT OF  
MOTOR VEHICLES


DALLAS COUNTY  
ADMINISTRATION  
BUILDING

REMOVE  
EXISTING  
SIDEWALK

COURT STREET

LEGEND

-  PCC PAVEMENT REMOVAL
-  SIDEWALK REMOVAL

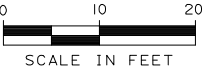

DALLAS COUNTY  
PARKING LOT REHABILITATION  
ADEL, IOWA


DMV PARKING LOT  
REMOVALS

DATE JUNE 14, 2018  
 PROJECT NO 60579114  
 FILENAME  
 SHEET NO  
 DRAWING NO 3

DRN	DES	CHK	APP	Copyright © All Rights Reserved

	NO	REVISIONS	DRN	CHK	DATE

**AECOM**

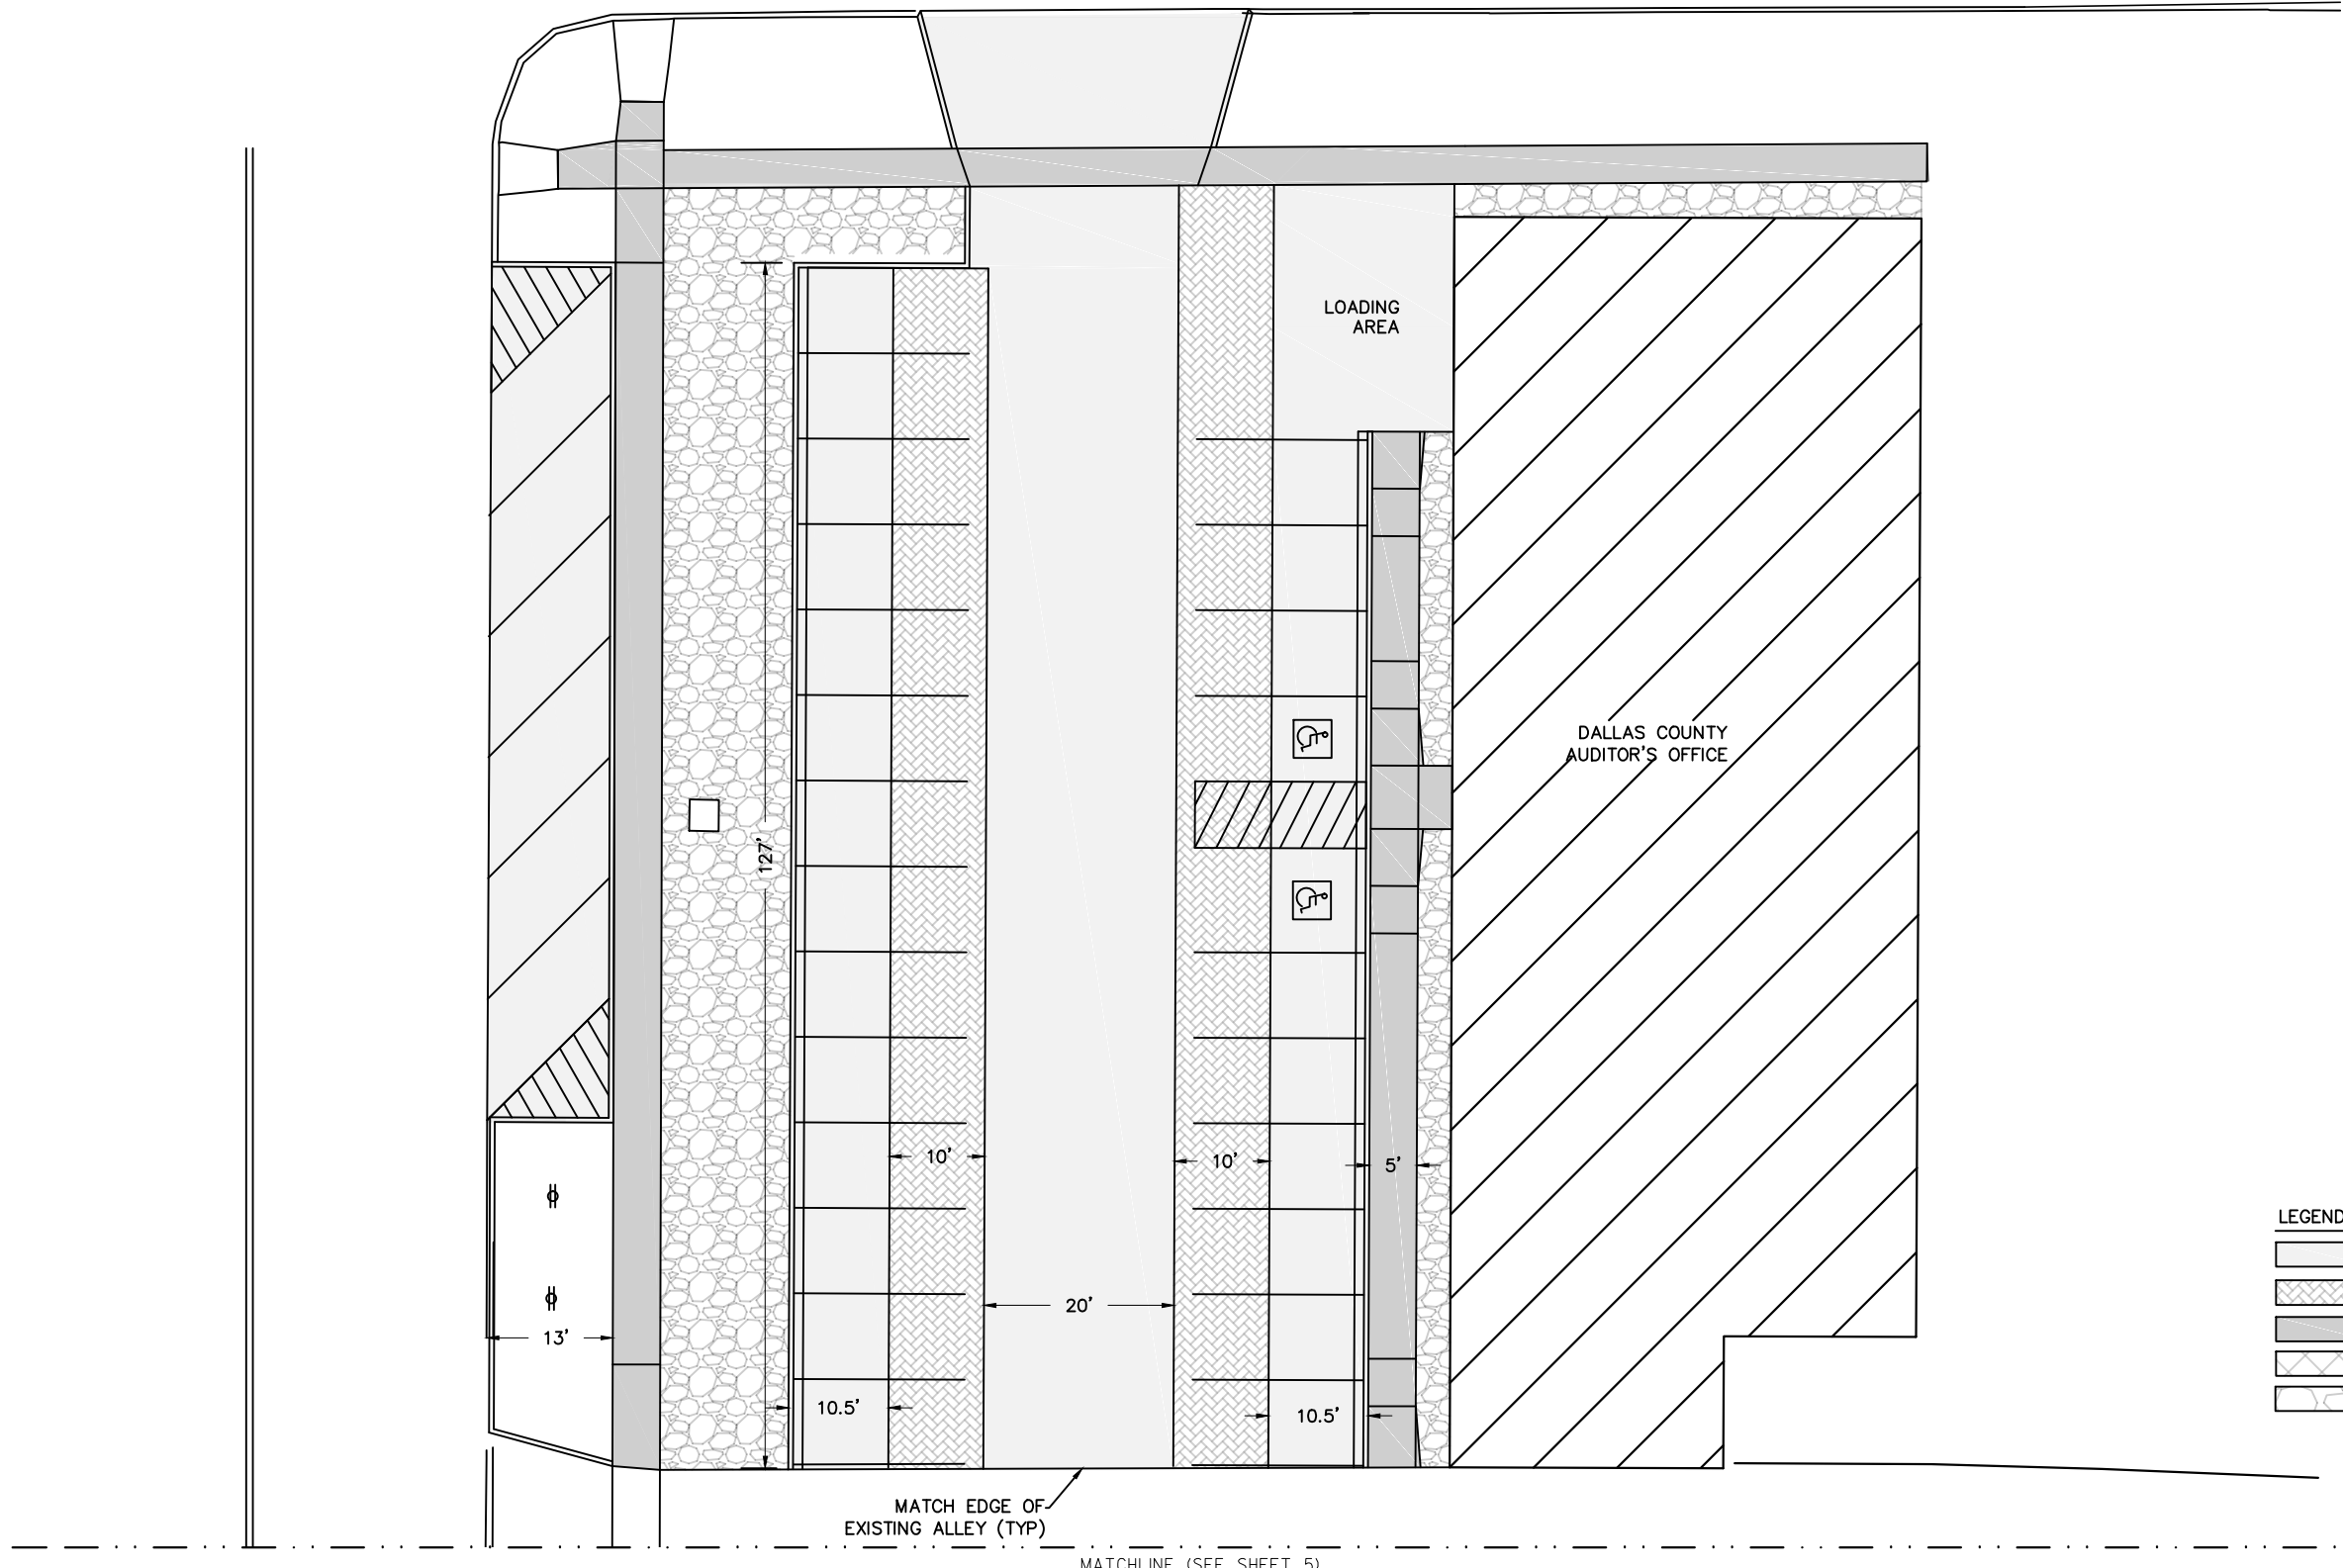






MATCH EDGE OF EXISTING ALLEY (TYP)



MATCHLINE (SEE SHEET 5)


LOADING AREA

DALLAS COUNTY AUDITOR'S OFFICE

LEGEND

-  PCC PAVEMENT
-  PERMEABLE PAVERS
-  SIDEWALK
-  HMA OVERLAY
-  RIVER ROCK LANDSCAPING

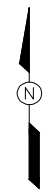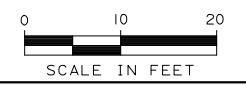

DATE		JUNE 14, 2018	
PROJECT NO		60579114	
FILENAME			
SHEET NO			
DRAWING NO		4	
DALLAS COUNTY PARKING LOT REHABILITATION ADEL, IOWA		AUDITOR'S PARKING LOT PROPOSED LAYOUT	
		DRN _____ DES _____ CHK _____ APP _____ Copyright © 2018 AECOM All Rights Reserved	
		REVISIONS NO _____ DRN _____ CHK _____ DATE _____	















